


Property Search Map

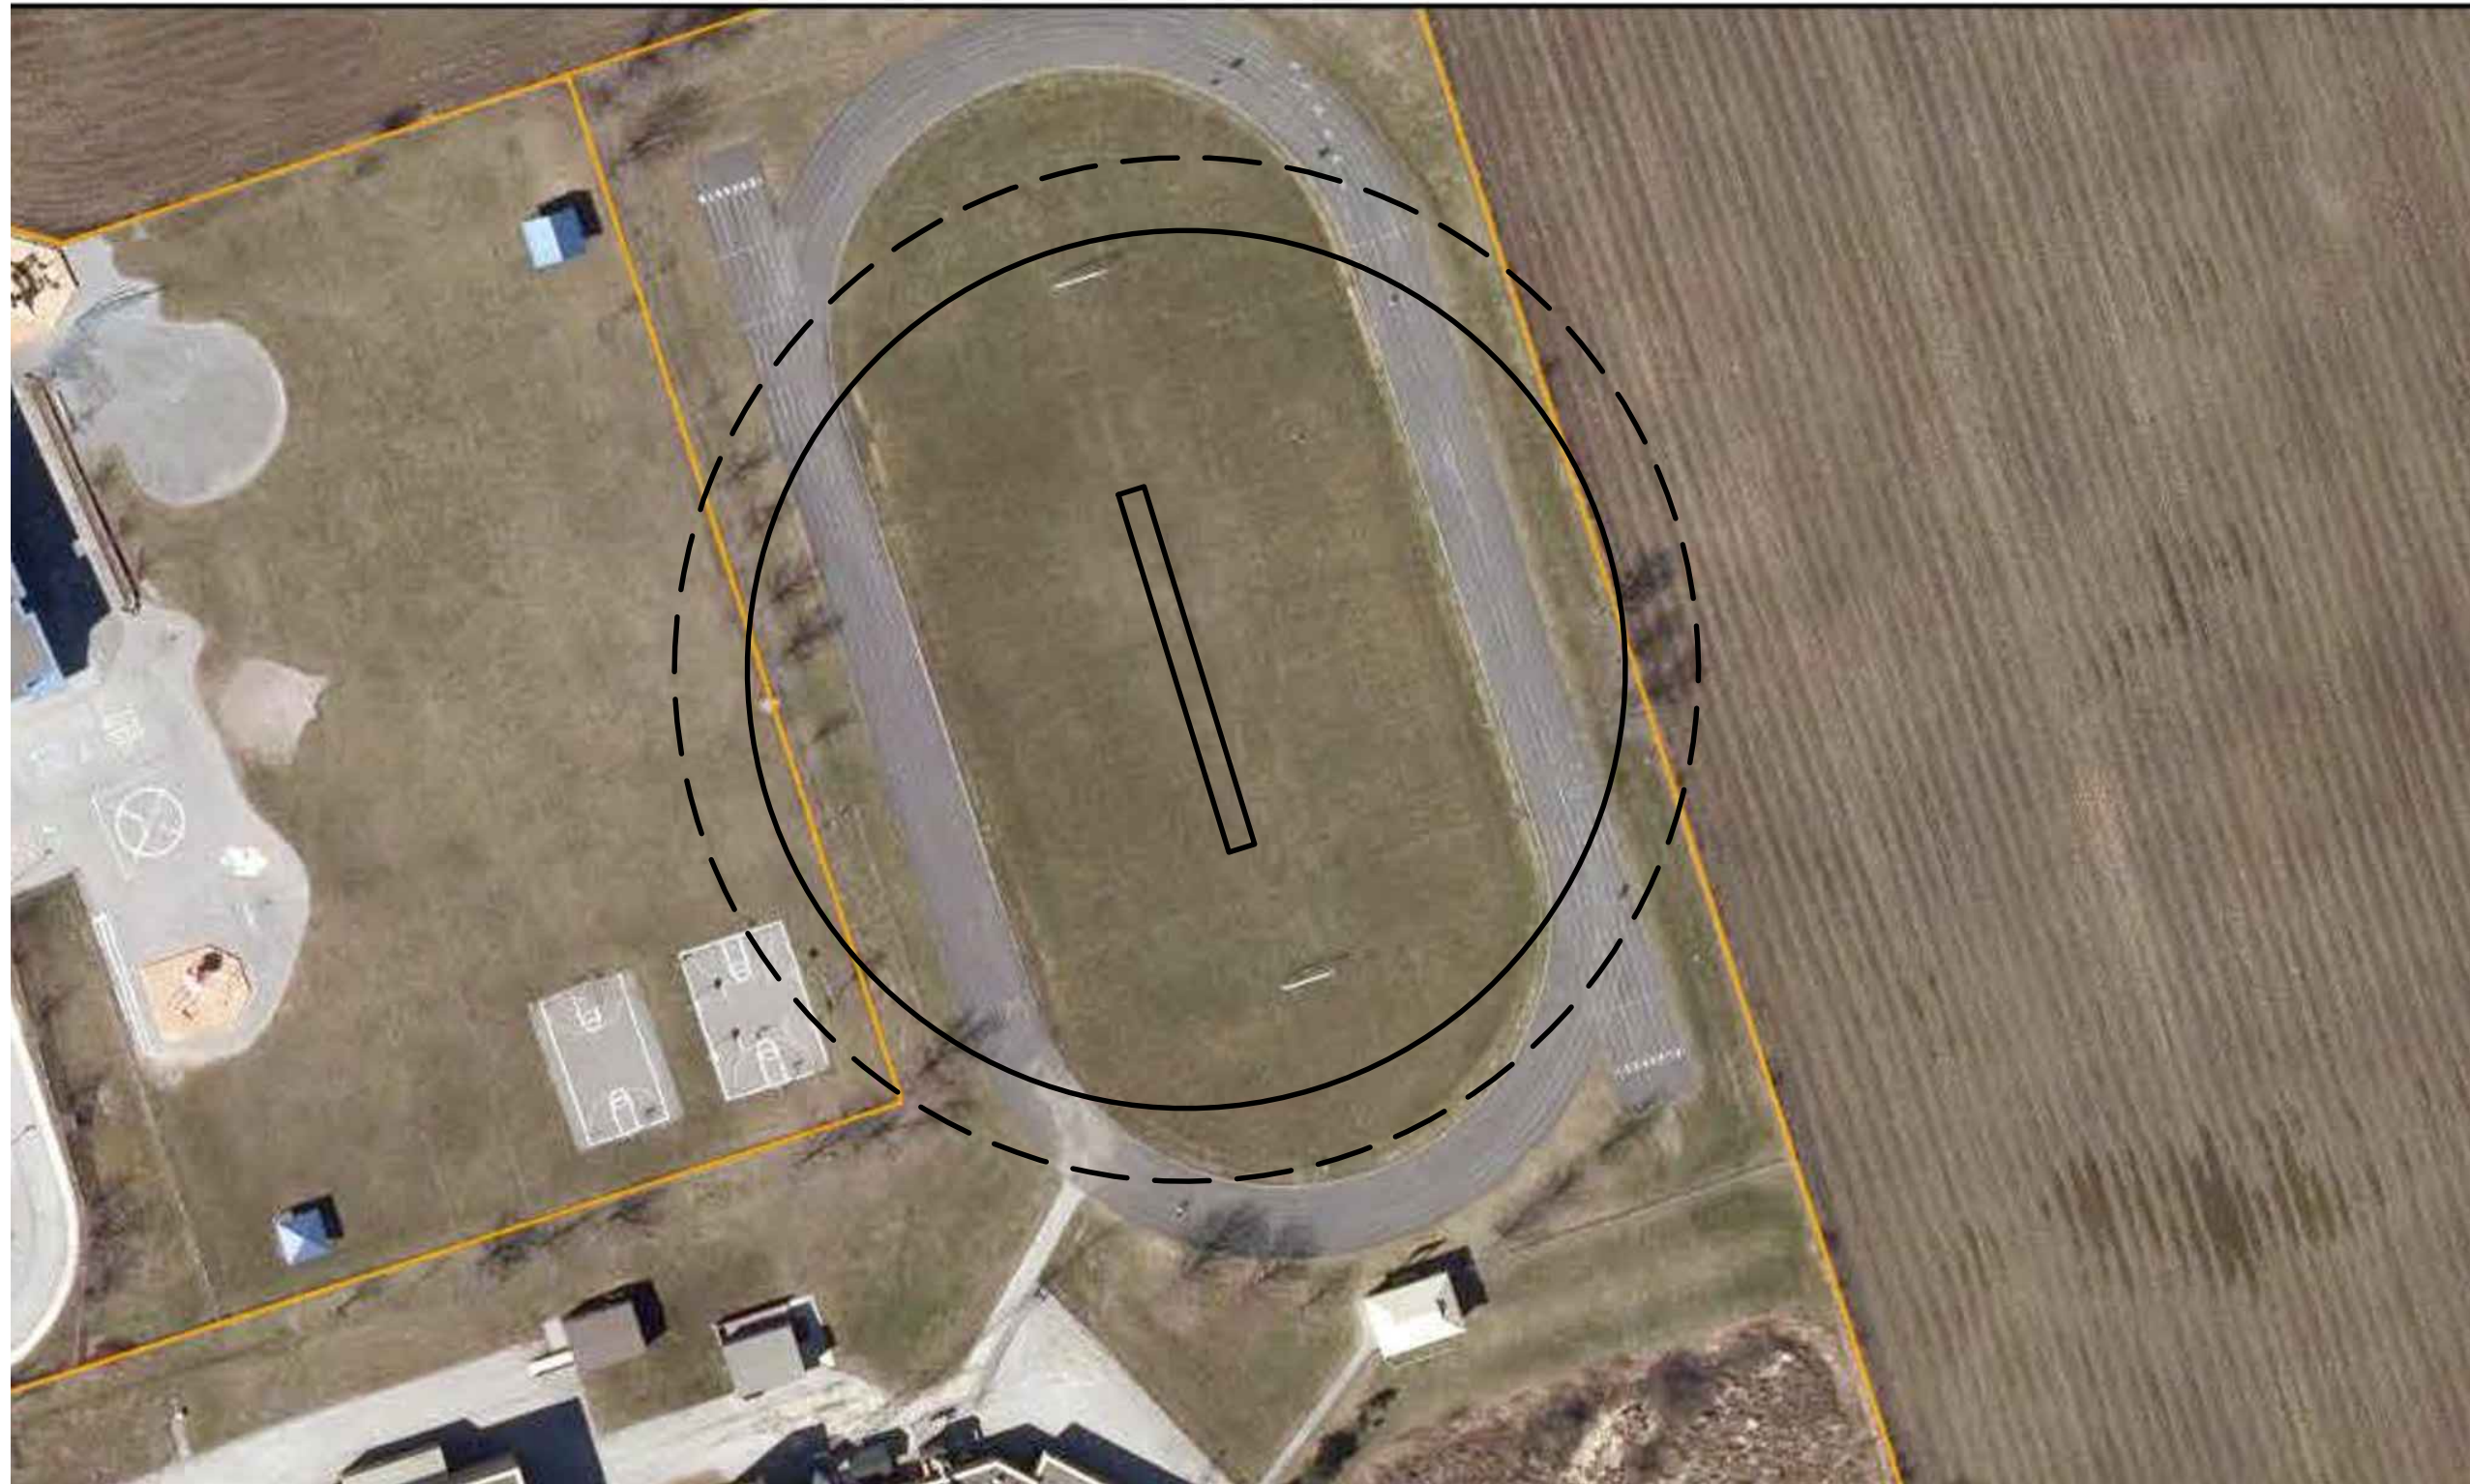

SITE PLAN

LEGEND

Clarington

PROJECT:

CRICKET PITCH
FACILITY FIT ANALYSIS

DRAWING:

HOLY TRINITY SCHOOL

DRAWN BY :	CHECKED BY :	PROJECT
AJ		
DESIGNED BY :	APPROVED BY :	DRAWING No.
AJ		SK1
SCALE :	DATE :	
AS SHOWN	NOV 2021	